

# 44 Luxury Townhouse Development Site Port Washington, NY

Exclusively Presented

By:



COMMERCIAL REAL ESTATE

**FOR SALE: \$16,999,999**



## DESCRIPTION

ERG Commercial Real Estate is pleased to present 7.45 acres of land in Port Washington, NY, primed for development. The property, located just off of Avenue C and Valley Road, has approved plans to build 44 townhouses averaging 3,400 sf per unit. Close proximity to major strip malls, amazing water front restaurants, golf courses & a 10 minute drive to the LIRR ~45min to Penn Station.

## Property Information

Asset Class	Development
Section Block & Lot	4-028-82
Lot Dimensions	Irregular
Lot Size	7.4506 Acres
Zoning	Residential
Taxes (18/19)	TBD
To Be Built	44 Townhomes



**Ryan Lewis**  
646.253.0956  
rlewis@ergcre.com




**Michal Walma**  
646.253.0989  
mwalma@ergcre.com



**Steven Feintuch**  
646.253.0983  
sfeintuch@ergcre.com

### PROPERTY HIGHLIGHTS

- ❑ Located in the heart of Port Washington
- ❑ Presenting a premier opportunity for a developer to take advantage of this 7.45 acre development site
- ❑ Approved plans for 44 townhouses
- ❑ Short distance to major retail corridor
- ❑ 5 minute drive to Manorhaven Park , with community pool and Beach.

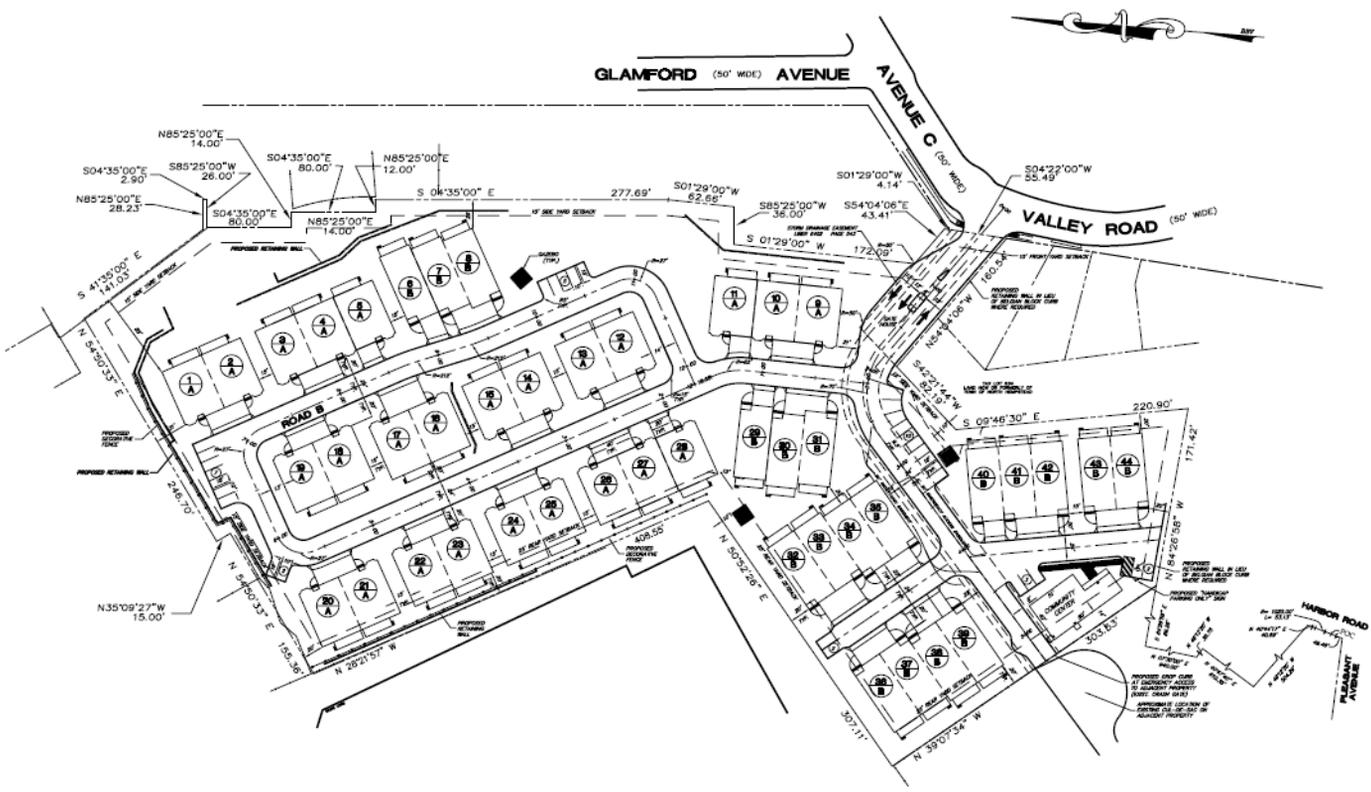

**Ryan Lewis**  
646.253.0956  
rlewis@ergcre.com



**Michal Walma**  
646.253.0989  
mwalma@ergcre.com



**Steven Feintuch**  
646.253.0983  
sfeintuch@ergcre.com



REAR ELEVATION (A-UNIT)  
BUILDINGS 'A', 'E', 'F', 'G', 'H', 'J', 'K' & 'L'      SCALE: 1/4" = 1'-0"



LEFT SIDE ELEVATION (A-UNIT)  
BUILDINGS 'A', 'E', 'F', 'G', 'H', 'J', 'K' & 'L'      SCALE: 1/4" = 1'-0"



REAR ELEVATION (B-UNIT)  
BUILDING 'C'      SCALE: 1/4" = 1'-0"



RIGHT SIDE ELEVATION (B-UNIT)  
BUILDING 'C'      SCALE: 1/4" = 1'-0"




**Ryan Lewis**  
646.253.0956  
rlewis@ergcre.com



**Michal Walma**  
646.253.0989  
mwalma@ergcre.com



**Steven Feintuch**  
646.253.0983  
sfeintuch@ergcre.com

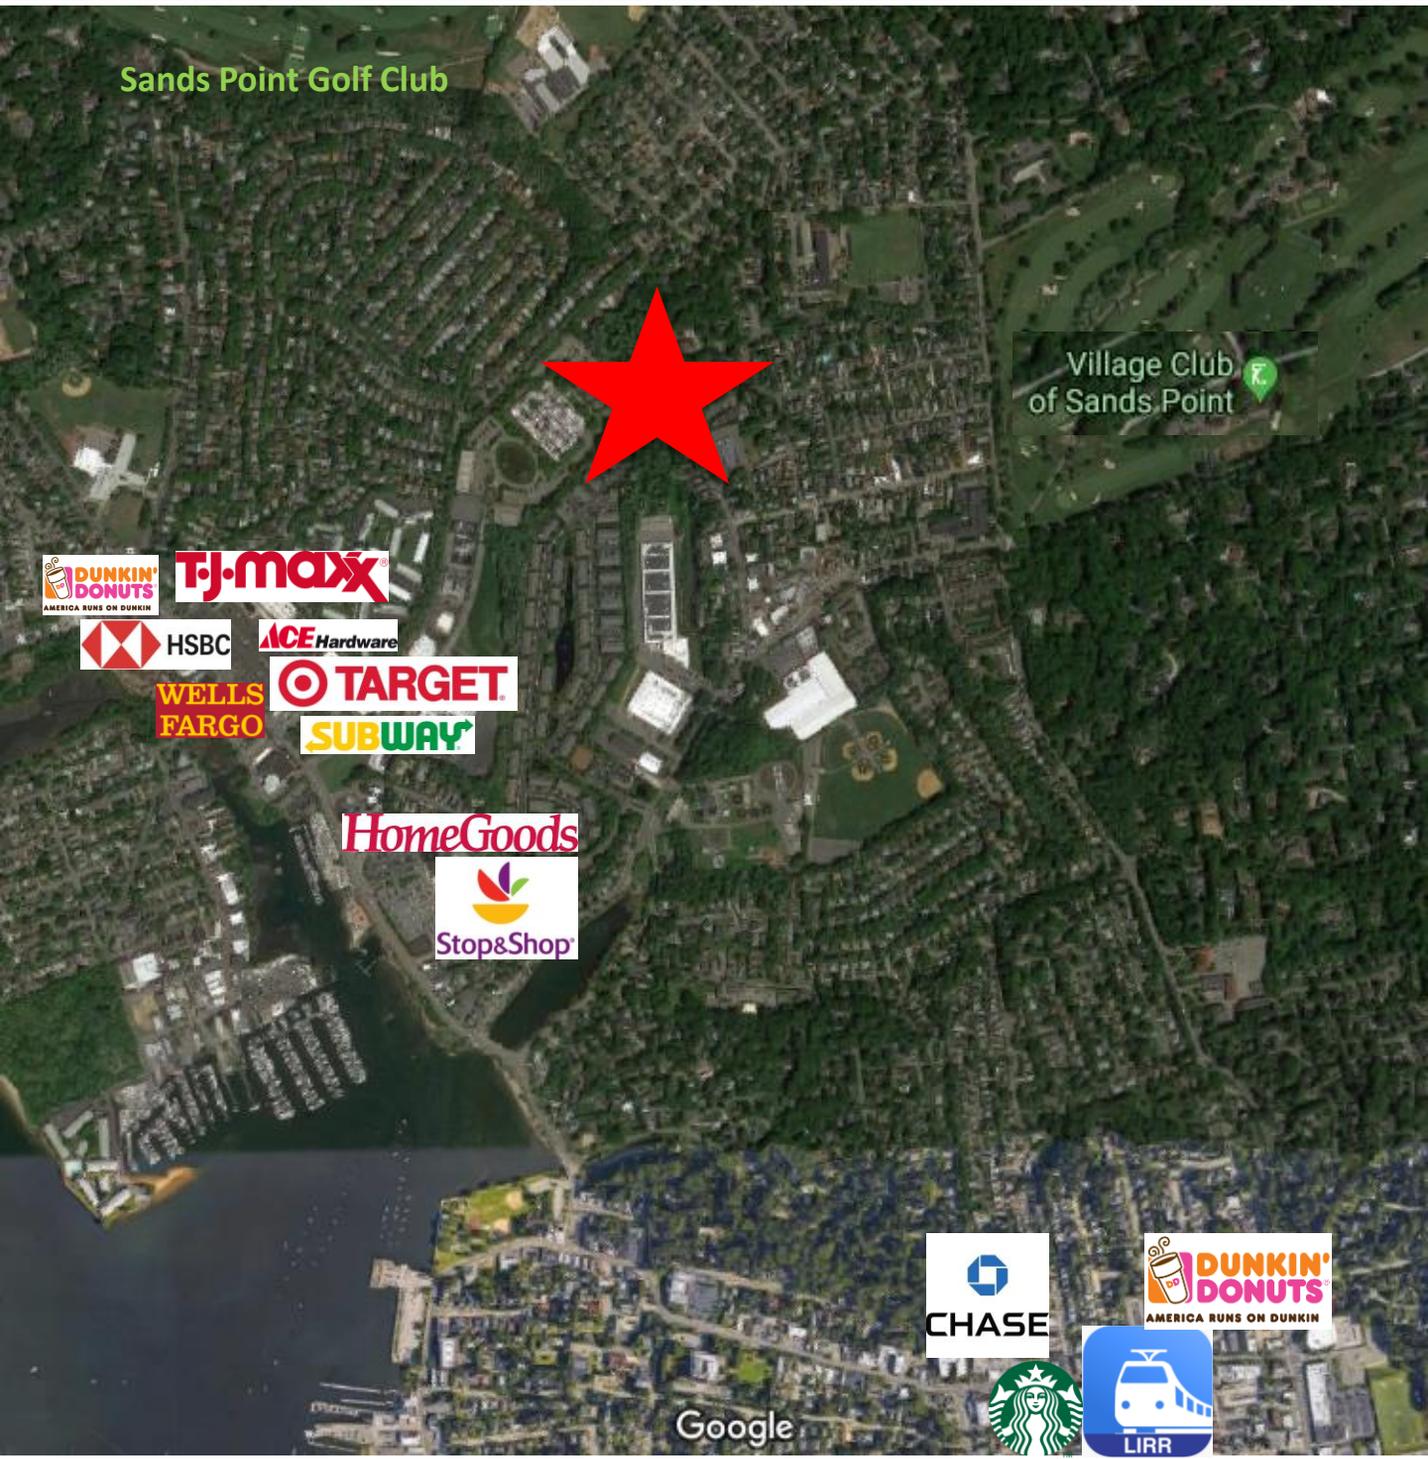


**Ryan Lewis**  
646.253.0956  
rlewis@ergcre.com



**Michal Walma**  
646.253.0989  
mwalma@ergcre.com



**Steven Feintuch**  
646.253.0983  
sfeintuch@ergcre.com

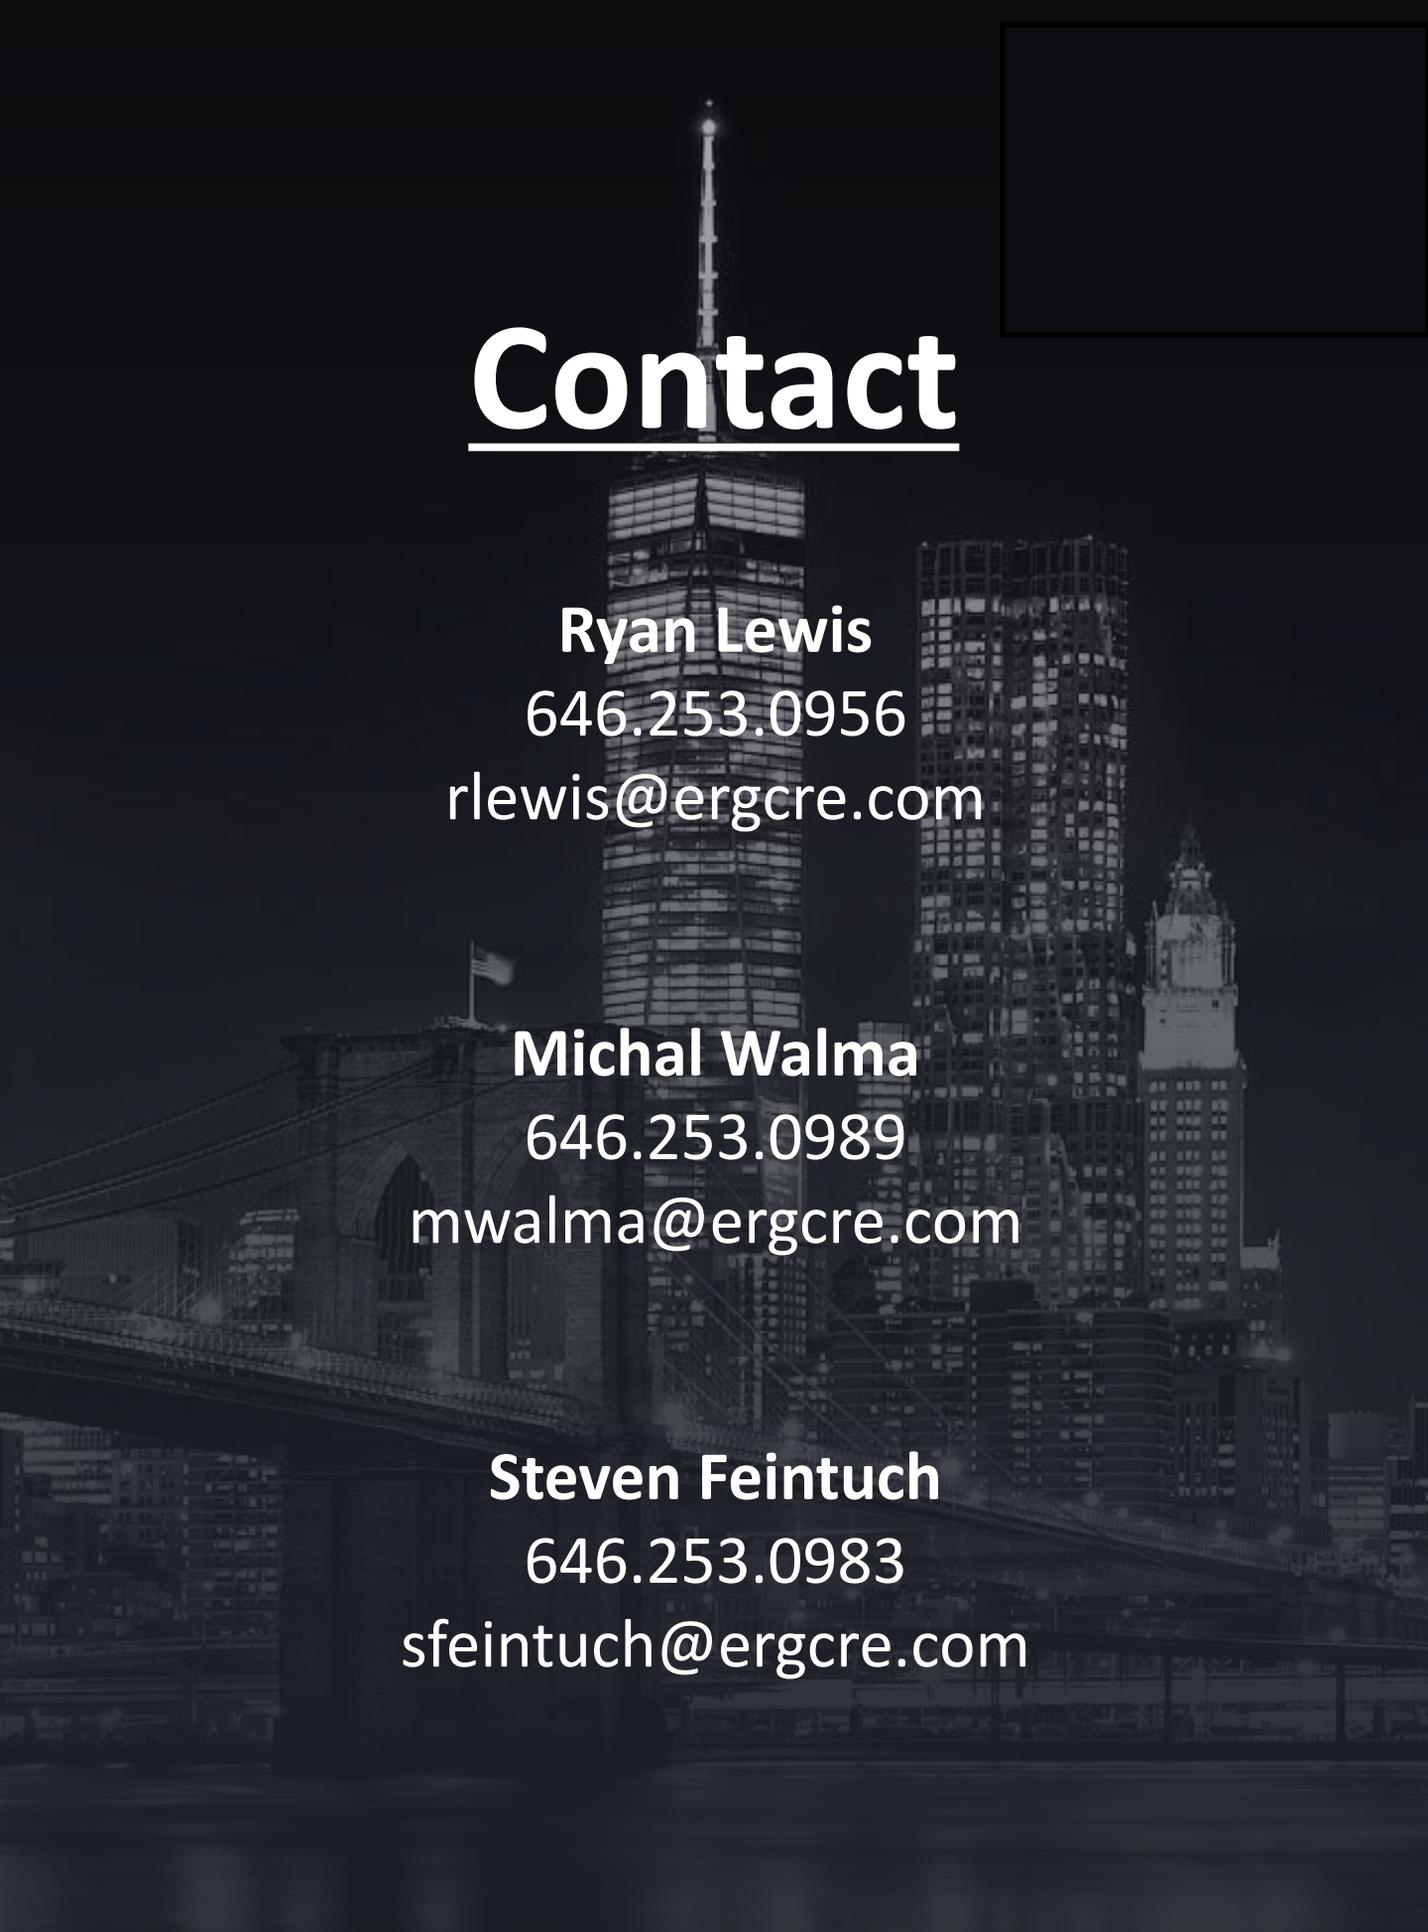

# Contact

**Ryan Lewis**

646.253.0956

[rlewis@ergcre.com](mailto:rlewis@ergcre.com)

**Michal Walma**

646.253.0989

[mwalma@ergcre.com](mailto:mwalma@ergcre.com)

**Steven Feintuch**

646.253.0983

[sfeintuch@ergcre.com](mailto:sfeintuch@ergcre.com)